


This drawing shall not be scaled.  
Work from the dimensions shown in the drawing or given in relevant specifications.

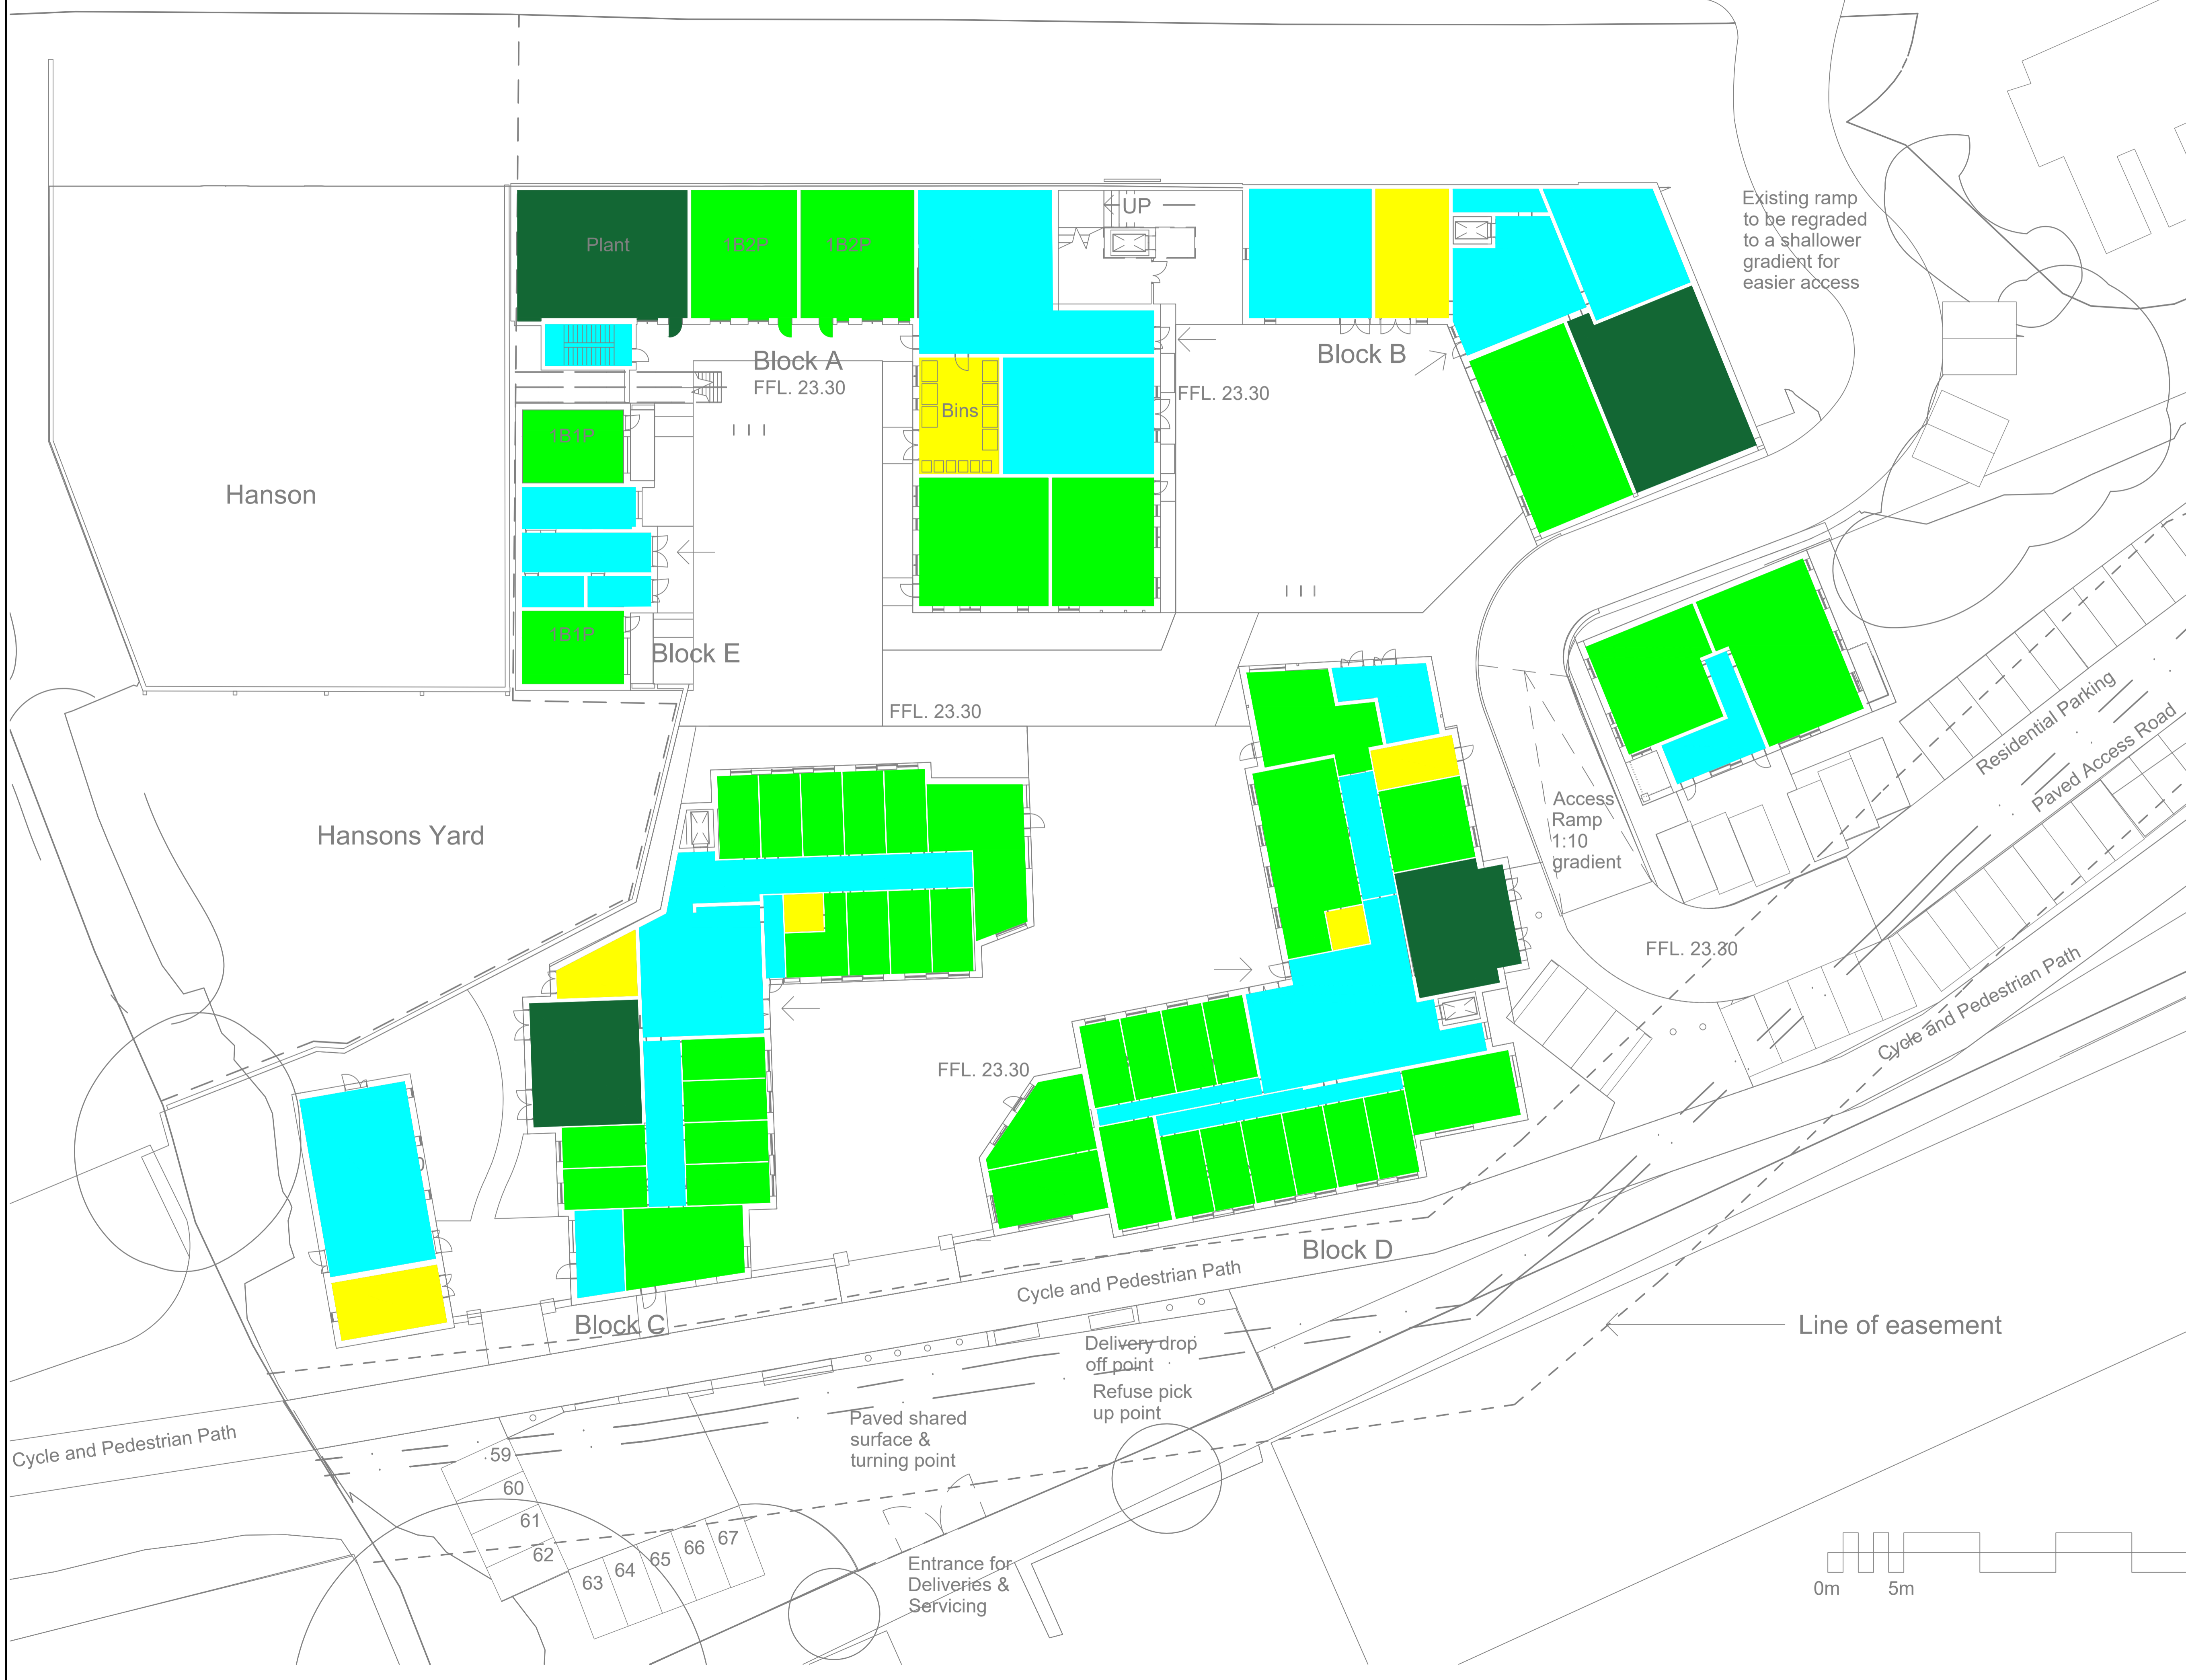

**CDM Regulations:**  
In addition to any information included in this drawing or the model from which it is derived, refer also to the project CDM Risk Register for information on residual risks.

**General Notes:**

- The drawing does not necessarily show all the information needed to interpret the design intent or the construction details.
- The drawing contains information from more than one source and must be read in conjunction with all relevant specifications.
- Any apparent drafting errors and differences between other drawings and specifications shall be brought to our attention.

**Project Notes:**

**LEGEND**

<span style="display:inline-block; width:15px; height:15px; background-color:darkgreen;"></span>	PLANT VENTILATION
<span style="display:inline-block; width:15px; height:15px; background-color:limegreen;"></span>	NATURAL VENTILATION VIA OPENING WINDOWS. EXTRACT FROM BATHROOM
<span style="display:inline-block; width:15px; height:15px; background-color:cyan;"></span>	UNVENTED
<span style="display:inline-block; width:15px; height:15px; background-color:yellow;"></span>	EXTRACT ONLY
<span style="display:inline-block; width:15px; height:15px; background-color:orange;"></span>	MECHANICAL VENTILATION

P2	PRELIMINARY ISSUE	RS	CW	VO	03/19
P1	PRELIMINARY ISSUE	RS	CW	VO	03/19
Index	Description	Designed	Reviewed	Authorised	Date

REVISIONS:



**ARCHITECT:**  
AWW

**CLIENT:**  
Oakhill Group Ltd

**PROJECT TITLE:**  
Newbridge Road Bath

**DRAWING TITLE:**  
MECHANICAL ENGINEERING SYSTEMS  
VENTILATION STRATEGY  
LOWER GROUND

**PRELIMINARY ISSUE**

**PERSON RESPONSIBLE FOR:**

Design: CW	Review: XX	Authorising Issue: XX
---------------	---------------	--------------------------

Project No: 0512194	Date: MARCH 2019	Scale @ A1: 1:200 @ A1
------------------------	---------------------	---------------------------

DRAWING NUMBER: 0512194-HL-XX-LG-DR-M-570-7001	Revision: P2
---	-----------------

This drawing shall not be scaled.  
Work from the dimensions shown in the drawing or given in relevant specifications.

CDM Regulations:






In addition to any information included in this drawing or the model from which it is derived, refer also to the project CDM Risk Register for information on residual risks.

General Notes:

- The drawing does not necessarily show all the information needed to interpret the design intent or the construction details.
- The drawing contains information from more than one source and must be read in conjunction with all relevant specifications.
- Any apparent drafting errors and differences between other drawings and specifications shall be brought to our attention.

Project Notes:

LEGEND

	PLANT VENTILATION
	NATURAL VENTILATION VIA OPENING WINDOWS. EXTRACT FROM BATHROOM
	UNVENTED
	EXTRACT ONLY
	MECHANICAL VENTILATION



P2	PRELIMINARY ISSUE	RS	CW	VO	03/19
P1	PRELIMINARY ISSUE	RS	CW	VO	03/19
Index	Description	Designed	Reviewed	Authorised	Date

REVISIONS:



ARCHITECT:  
AWW

CLIENT:  
Oakhill Group Ltd

PROJECT TITLE:  
Newbridge Road Bath

DRAWING TITLE:  
MECHANICAL ENGINEERING SYSTEMS  
VENTILATION  
LEVEL -1

PRELIMINARY ISSUE

PERSON RESPONSIBLE FOR:		
Design: CW	Review: XX	Authorising Issue: XX

Project No: 0512194	Date: MARCH 2019	Scale @ A1: 1:200 @ A1
------------------------	---------------------	---------------------------

DRAWING NUMBER: 0512194-HL-XX-LG-DR-M-570-7002	Revision: P2
---	-----------------

A1  
 This drawing shall not be scaled.  
 Work from the dimensions shown in the drawing or given in relevant specifications.



**CDM Regulations:**  
 In addition to any information included in this drawing or the model from which it is derived, refer also to the project CDM Risk Register for information on residual risks.

**General Notes:**

- The drawing does not necessarily show all the information needed to interpret the design intent or the construction details.
- The drawing contains information from more than one source and must be read in conjunction with all relevant specifications.
- Any apparent drafting errors and differences between other drawings and specifications shall be brought to our attention.

**Project Notes:**

**LEGEND**

- PLANT VENTILATION
- NATURAL VENTILATION VIA OPENING WINDOWS, EXTRACT FROM BATHROOM
- UNVENTED
- EXTRACT ONLY
- MECHANICAL VENTILATION

P2	PRELIMINARY ISSUE	RS	CW	VO	03/19
P1	PRELIMINARY ISSUE	RS	CW	VO	03/19
Index	Description	Designed	Reviewed	Authorised	Date

REVISIONS:



**ARCHITECT:**  
 AWW

**CLIENT:**  
 Oakhill Group Ltd

**PROJECT TITLE:**  
 Newbridge Road Bath

**DRAWING TITLE:**  
 MECHANICAL ENGINEERING SYSTEMS  
 VENTILATION  
 GROUND FLOOR

**PRELIMINARY ISSUE**

PERSON RESPONSIBLE FOR:		
Design: CW	Review: XX	Authorising Issue: XX
Project No: 0512194	Date: MARCH 2019	Scale @ A1: 1:200 @ A1
DRAWING NUMBER: 0512194-HL-XX-00-DR-M-570-7003		Revision: P2






A1  
 This drawing shall not be scaled.  
 Work from the dimensions shown in the drawing or given in relevant specifications.

CDM Regulations:  
 In addition to any information included in this drawing or the model from which it is derived, refer also to the project CDM Risk Register for information on residual risks.

General Notes:  
 • The drawing does not necessarily show all the information needed to interpret the design intent or the construction details.  
 • The drawing contains information from more than one source and must be read in conjunction with all relevant specifications.  
 • Any apparent drafting errors and differences between other drawings and specifications shall be brought to our attention.

Project Notes:

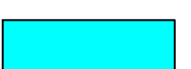LEGEND

	PLANT VENTILATION
	NATURAL VENTILATION VIA OPENING WINDOWS. EXTRACT FROM BATHROOM
	UNVENTED
	EXTRACT ONLY
	MECHANICAL VENTILATION



P2	PRELIMINARY ISSUE	RS	CW	VO	03/19
P1	PRELIMINARY ISSUE	RS	CW	VO	03/19
Index	Description	Designed	Reviewed	Authorised	Date

REVISIONS:



ARCHITECT:  
 AWW

CLIENT:  
 Oakhill Group Ltd

PROJECT TITLE:  
 Newbridge Road  
 Bath

DRAWING TITLE:  
 MECHANICAL ENGINEERING SYSTEMS  
 VENTILATION  
 FIRST FLOOR

PRELIMINARY ISSUE

PERSON RESPONSIBLE FOR:		
Design: CW	Review: XX	Authorising Issue: XX
Project No: 0512194	Date: MARCH 2019	Scale @ A1: 1:200 @ A1
DRAWING NUMBER: 0512194-HL-XX-01-DR-M-570-7004		Revision: P2






This drawing shall not be scaled.  
Work from the dimensions shown in the drawing or given in relevant specifications.

CDM Regulations:  
In addition to any information included in this drawing or the model from which it is derived, refer also to the project CDM Risk Register for information on residual risks.

General Notes:  
• The drawing does not necessarily show all the information needed to interpret the design intent or the construction details.  
• The drawing contains information from more than one source and must be read in conjunction with all relevant specifications.  
• Any apparent drafting errors and differences between other drawings and specifications shall be brought to our attention.

Project Notes:

LEGEND:

	PLANT VENTILATION
	NATURAL VENTILATION VIA OPENING WINDOWS. EXTRACT FROM BATHROOM
	UNVENTED
	EXTRACT ONLY
	MECHANICAL VENTILATION



P2	PRELIMINARY ISSUE	RS	CW	VO	03/19
P1	PRELIMINARY ISSUE	RS	CW	VO	03/19
Index	Description	Designed	Reviewed	Authorised	Date

REVISIONS:



ARCHITECT:  
AWW

CLIENT:  
Oakhill Group Ltd

PROJECT TITLE:  
Newbridge Road Bath

DRAWING TITLE:  
MECHANICAL ENGINEERING SYSTEMS  
VENTILATION  
SECOND FLOOR

PRELIMINARY ISSUE

PERSON RESPONSIBLE FOR:

Design:	Review:	Authorising Issue:
CW	XX	XX

Project No:	Date:	Scale @ A1:
0512194	MARCH 2019	1:200 @ A1

DRAWING NUMBER:	Revision:
0512194-HL-XX-02-DR-M-570-7005	P2